

MODEL F310 FALLGUARD[®] SKYLIGHT SCREENS

PATENT No. 5,419,090


SCREEN ATTACHMENT CHANNEL, 20 GA. GALV. SHT.METAL W/SKYLIGHT SCREEN ATTACHMENT TABS

CORRUGATED FIBERGLASS ROOF PANELS

PVC BUMPERS

3"X4" WELDED WIRE MESH FALLGUARD[®] SKYLIGHT SCREEN HOT DIPPED GALVANIZED AFTER WELDING

#14 X 7/8" HWH SELF-DRILLING SCREWS FOR CHANNEL ATTACHMENT (6)

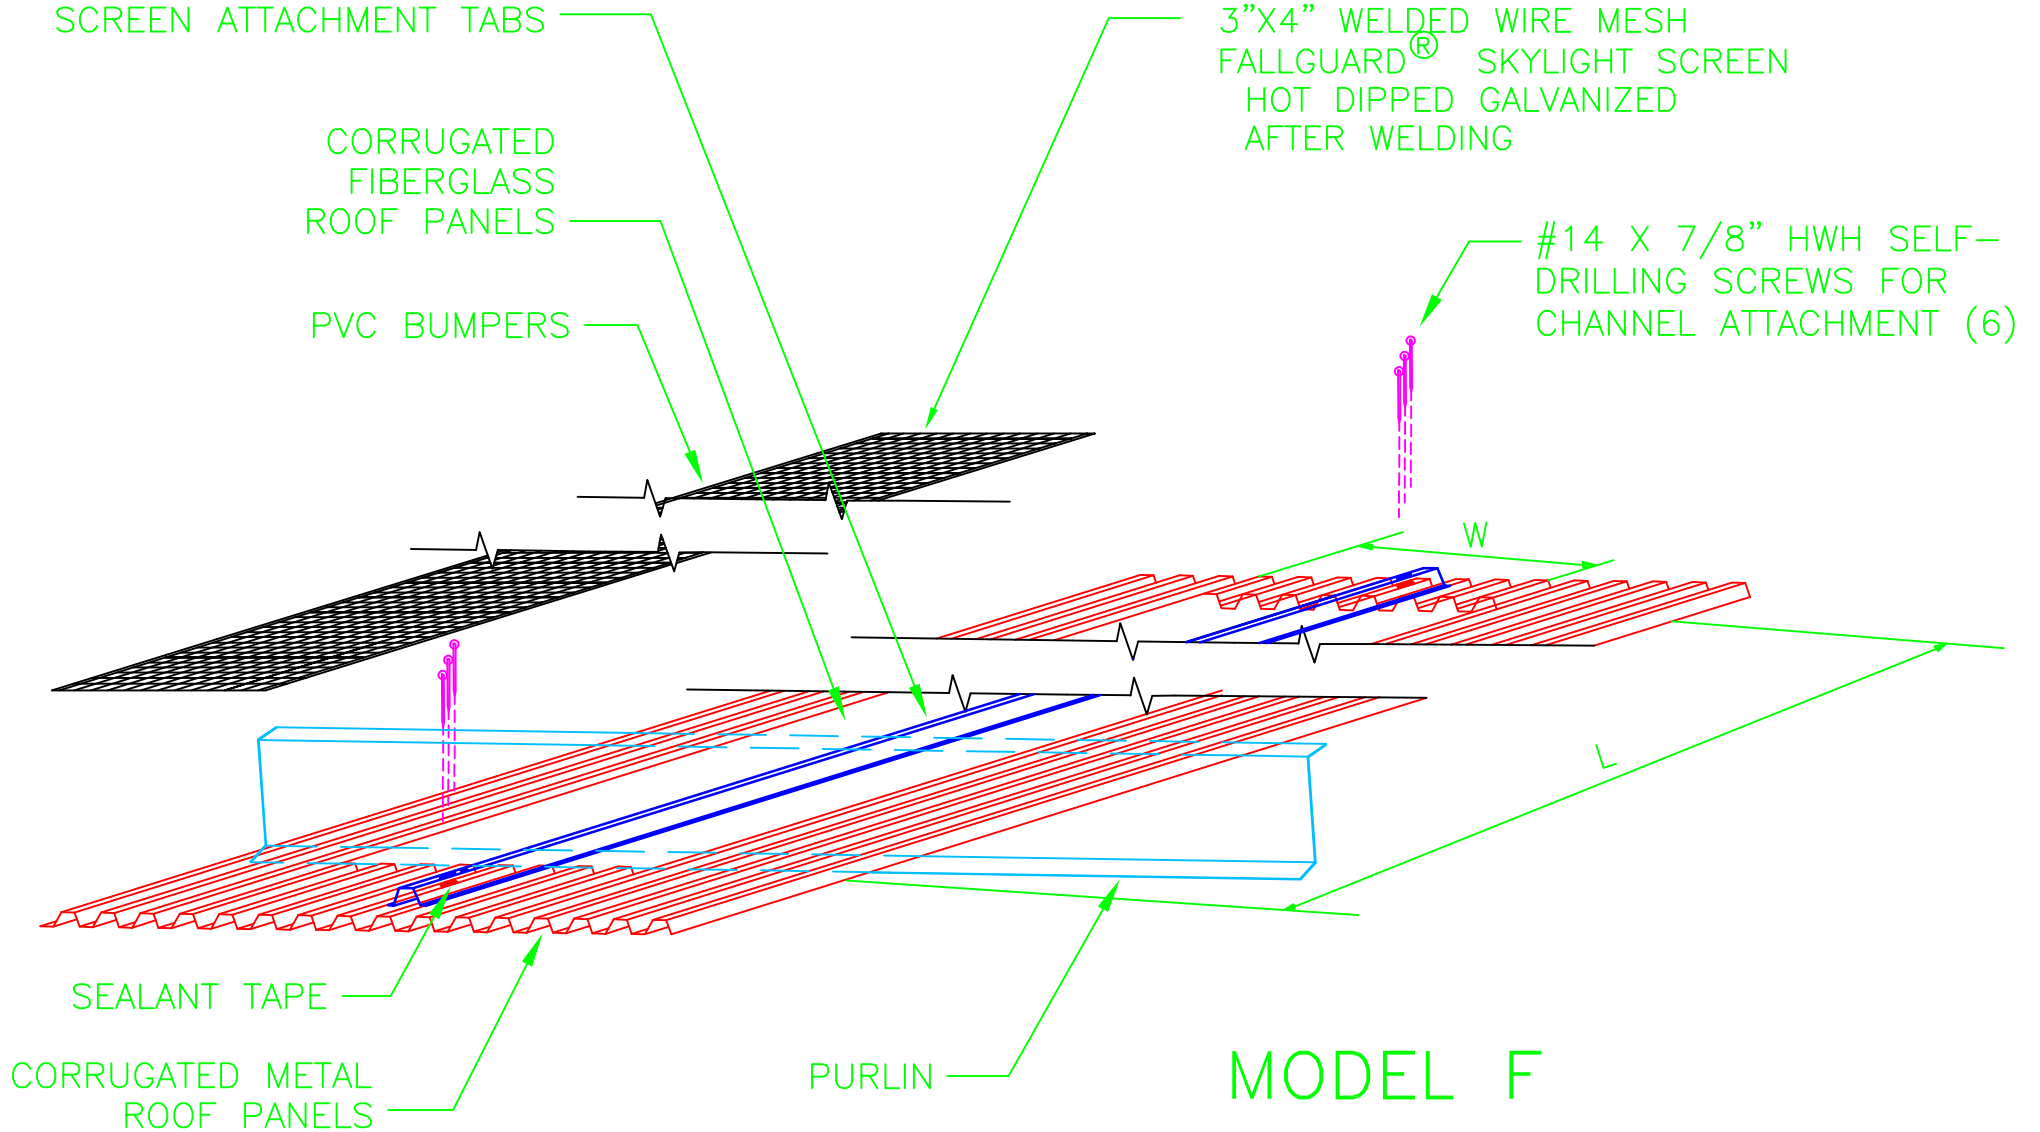

SEALANT TAPE

CORRUGATED METAL ROOF PANELS

PURLIN

MODEL F

(OTHER SIZE AVAILABLE UPON REQUEST)