


3"X4" WELDED WIRE  
MESH SKYLIGHT SCREEN  
HOT DIPPED GALVANIZED


PVC BUMERS  
GUARD

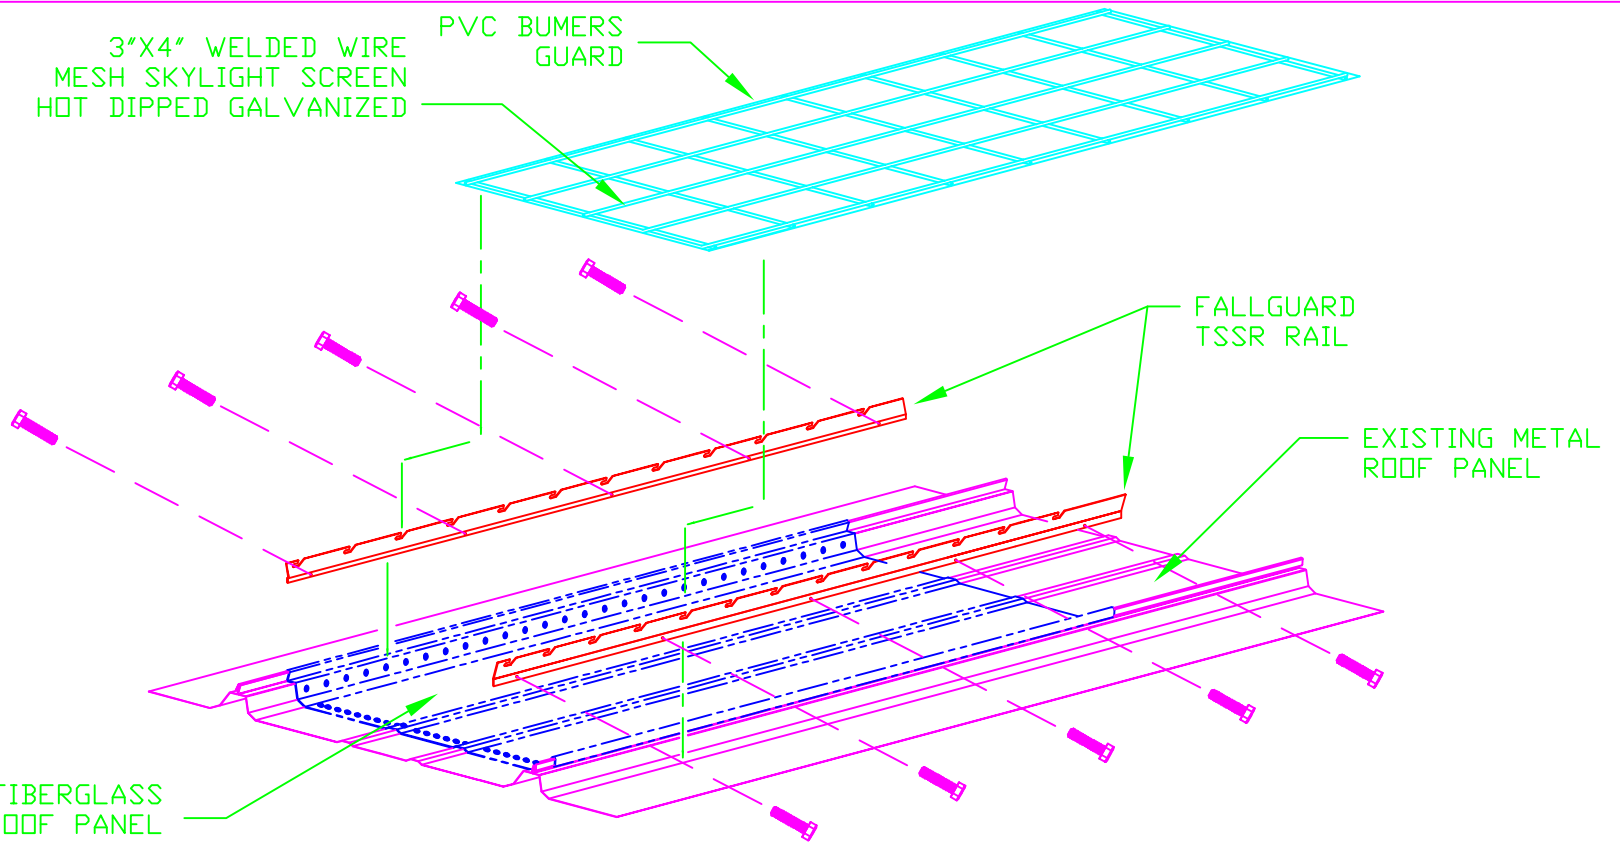

FALLGUARD  
TSSR RAIL

EXISTING METAL  
ROOF PANEL

EXISTING FIBERGLASS  
SKYLIGHT ROOF PANEL

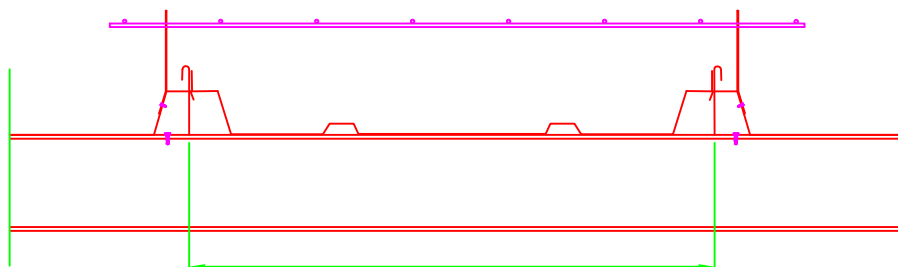

18"-MODEL TS-1810 21" X 128" SCREEN  
24"-MODEL TS-2410 27" X 128" SCREEN

FIBERGLASS  
ROOF PANEL

PURLIN

FALLGUARD SCREEN

TSSR RAIL  
QTY. (2) REQUIRED

#12 X 1/2" WHW  
SELF-DRILLING  
SCREWS 9" O.C.

MODEL TSSR FALLGUARD® SKYLIGHT SCREENS

MODEL NO.	WIDTH	LENGTH	PANEL TYPE	QUANTITY	NOTE



**PLASTEKO, Inc.**

P.O. BOX 24158

HOUSTON, TEXAS

713-453-8696

NO	REVISION	BY	DATE	PROJECT		
				LOCATION		
				ARCHITECT		
				CONTR		
				REVISION	DATE	
					JOB NO.	SHT. NO.